
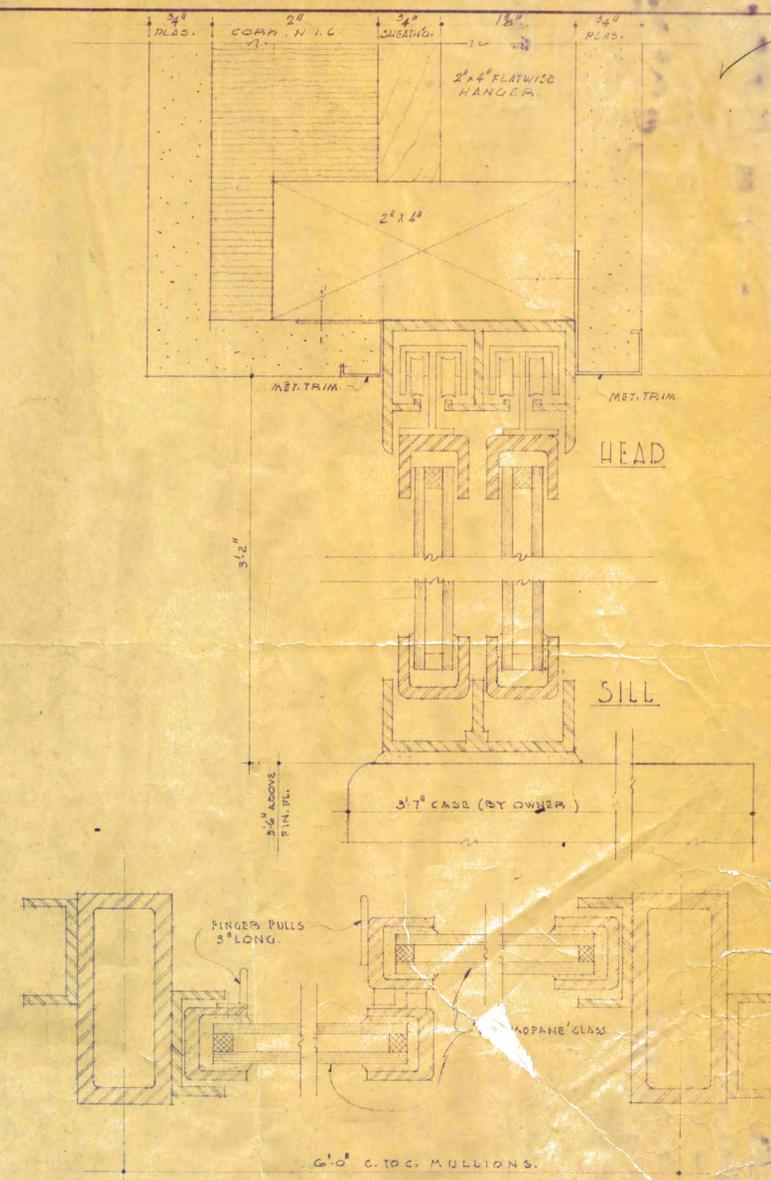


NO.	REVISIONS	DATE	COMPLETED
1	SEWER EJECTOR ADDED	10/10/50	
2	REVISED OPNG. ADDED PILEASTER	11/10/50	
3	GENERAL CORRECTIONS		


FOUNDATION PLAN & FOOTING DETAILS
 MARKET BUILDING
 FOR HOUGHIN DEVELOPMENT CORP. (LESSOR)
 MAYFAIR MARKETS (LEASER)
 BAKERSFIELD, CALIF.
 STILES CLEMENTS & ASSOCIATED ARCHITECTS & ENGINEERS
 210 W. REEFER ST. LOS ANGELES 5, CALIF.

5-1

COPY

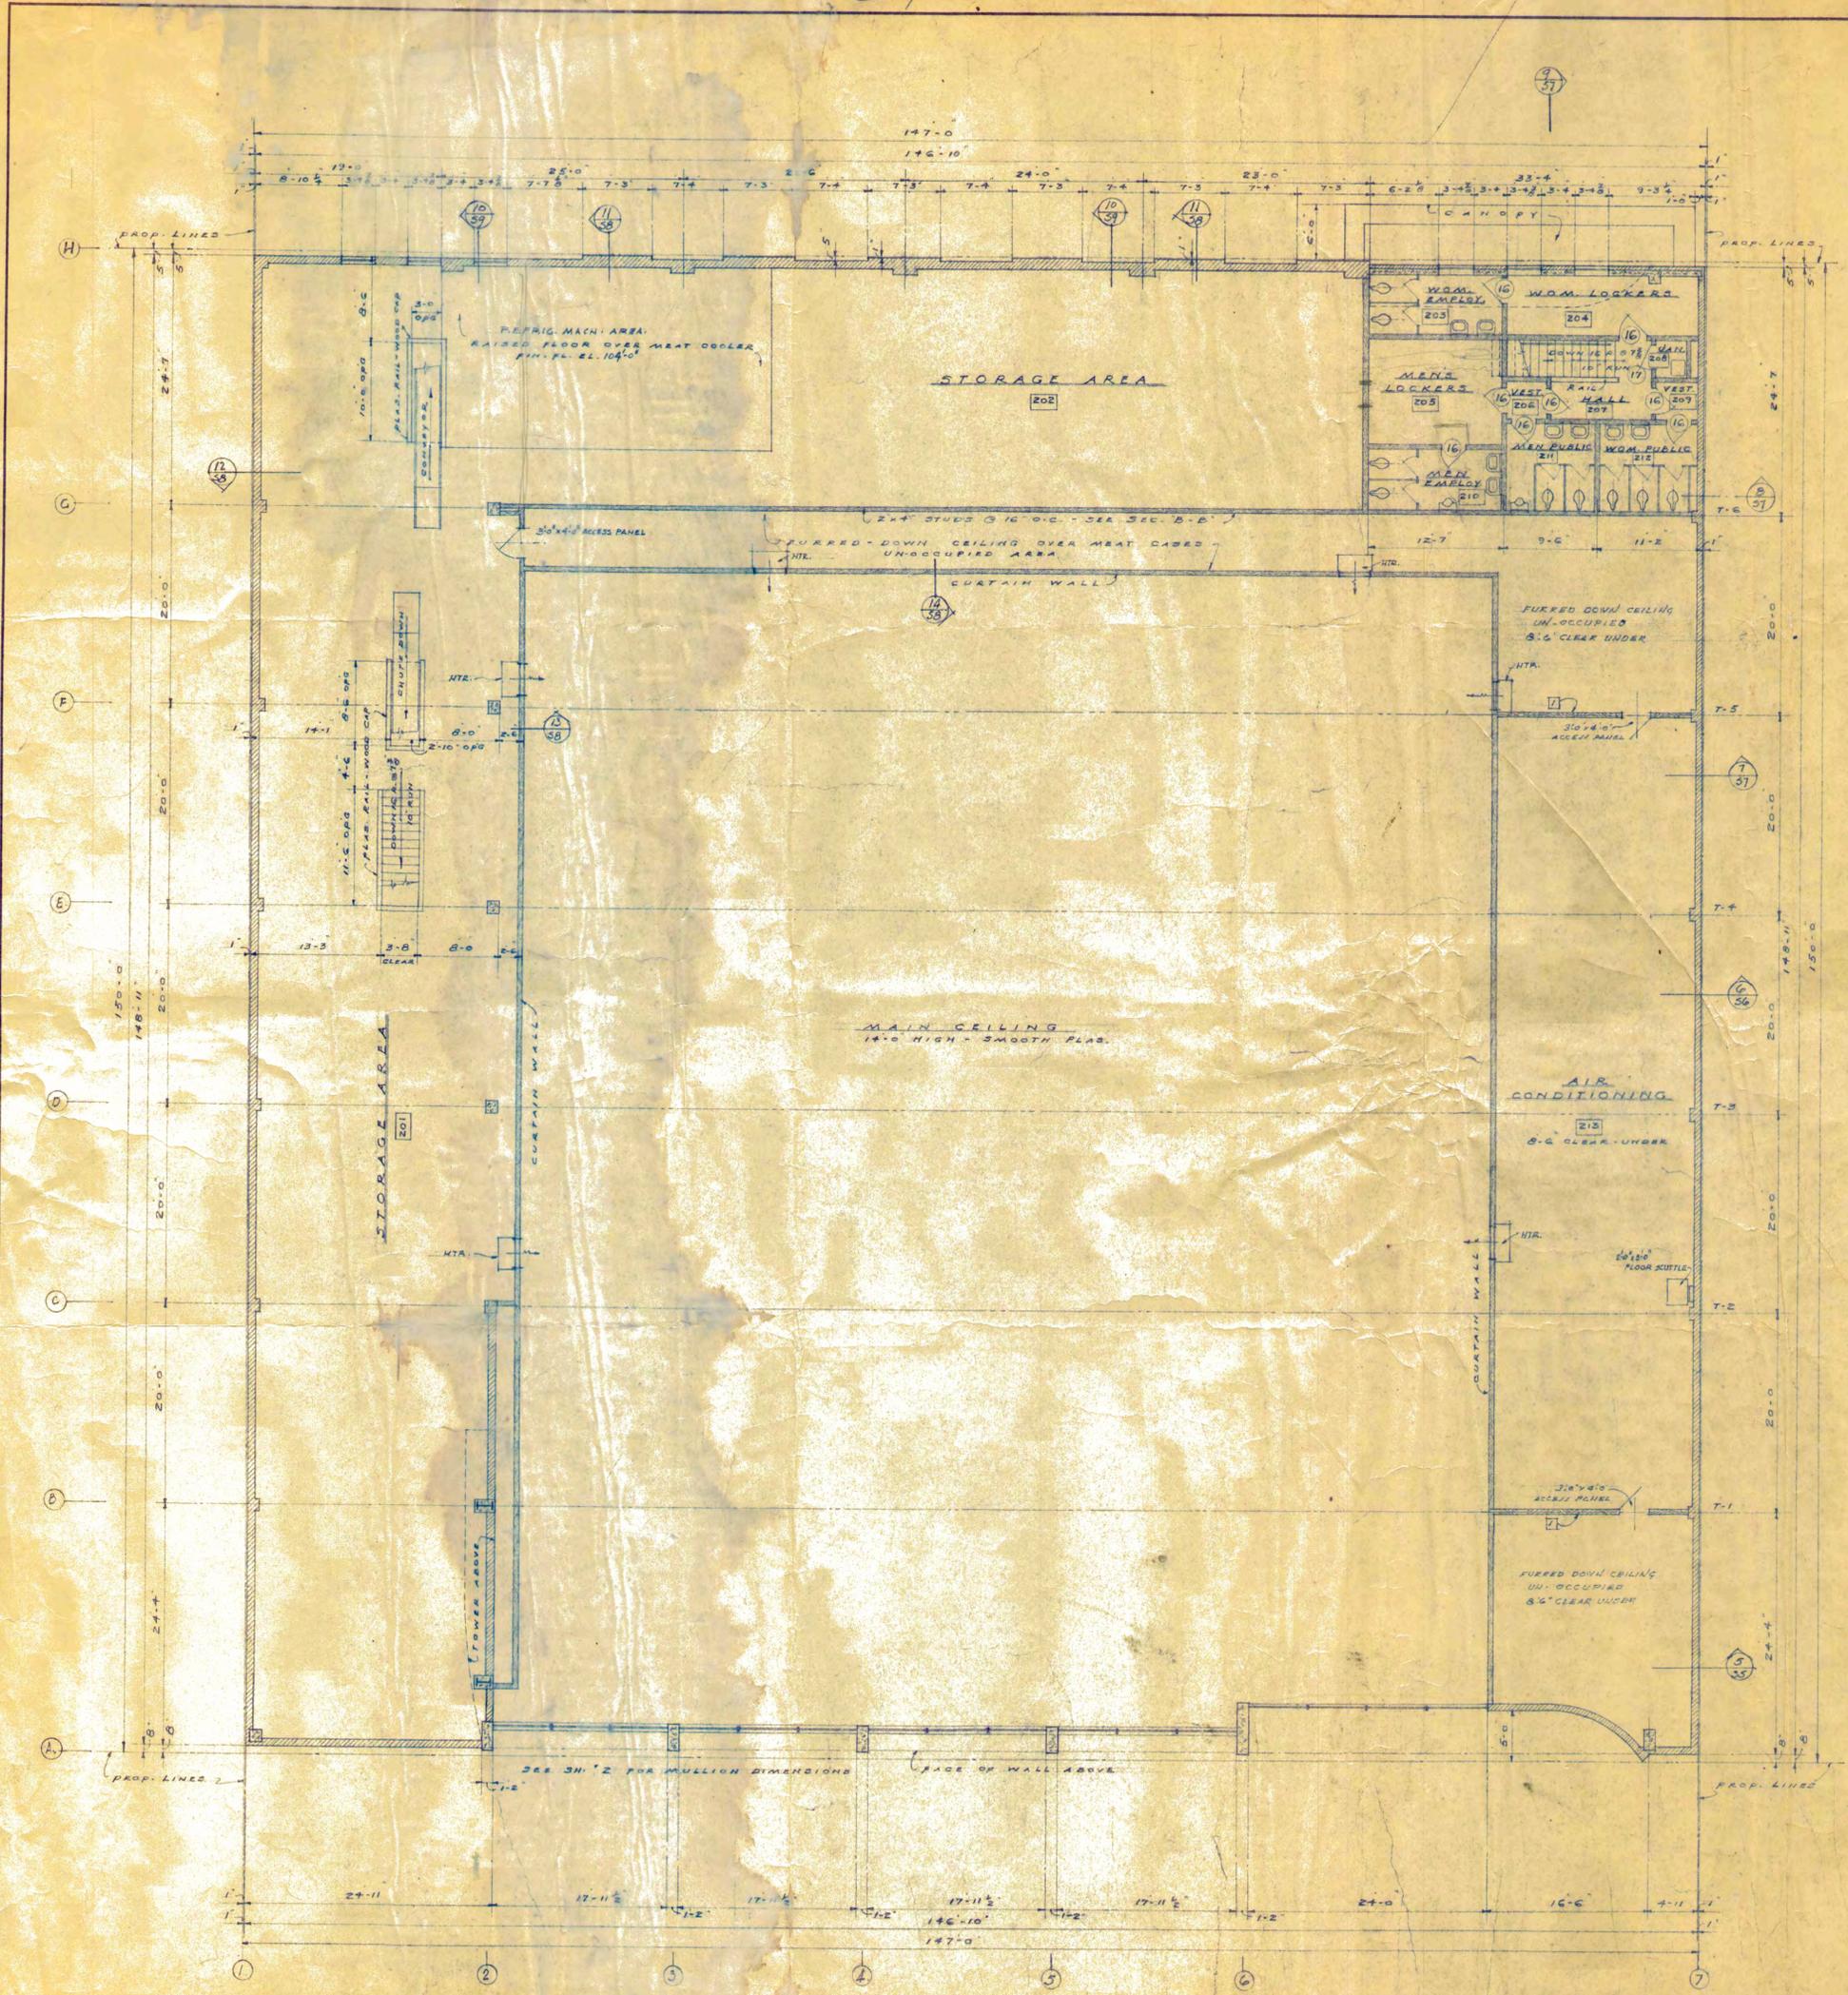

DETAIL SLIDING SASH

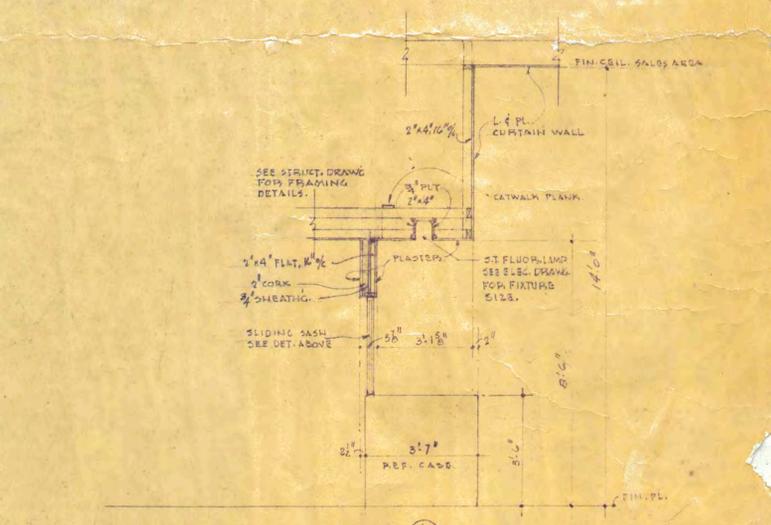

SECT. 3

DRAWN BY M.I.C.H.		COMPLETED	8-11-58	MEZZANINE FL. PLAN	
NO. 1		REVISIONS	DATE	FOR BUILDING	
		1	3-12-59	MARKET BUILDING	
				FOR HOUGHIN DEVELOPMENT CORP., LESBON	
				MAYFAIR MARKETS, LESBON	
				BAKERSFIELD, CALIF.	
				STILES CLEMENTS	
				ASSOCIATED ARCHITECTS & ENGINEERS	
				210 W. SEVENTH ST. LOS ANGELES 14, CALIF.	